


位置図



地図の説明を入力します。

凡例

- ? (Red pin icon)
- ??? (Yellow pin icon)
- ????? (Grey pin icon)
- ?????? ????? ??? (Green pin icon)
- アイテム1 (Green pin icon)
- アイテム2 (Blue pin icon)

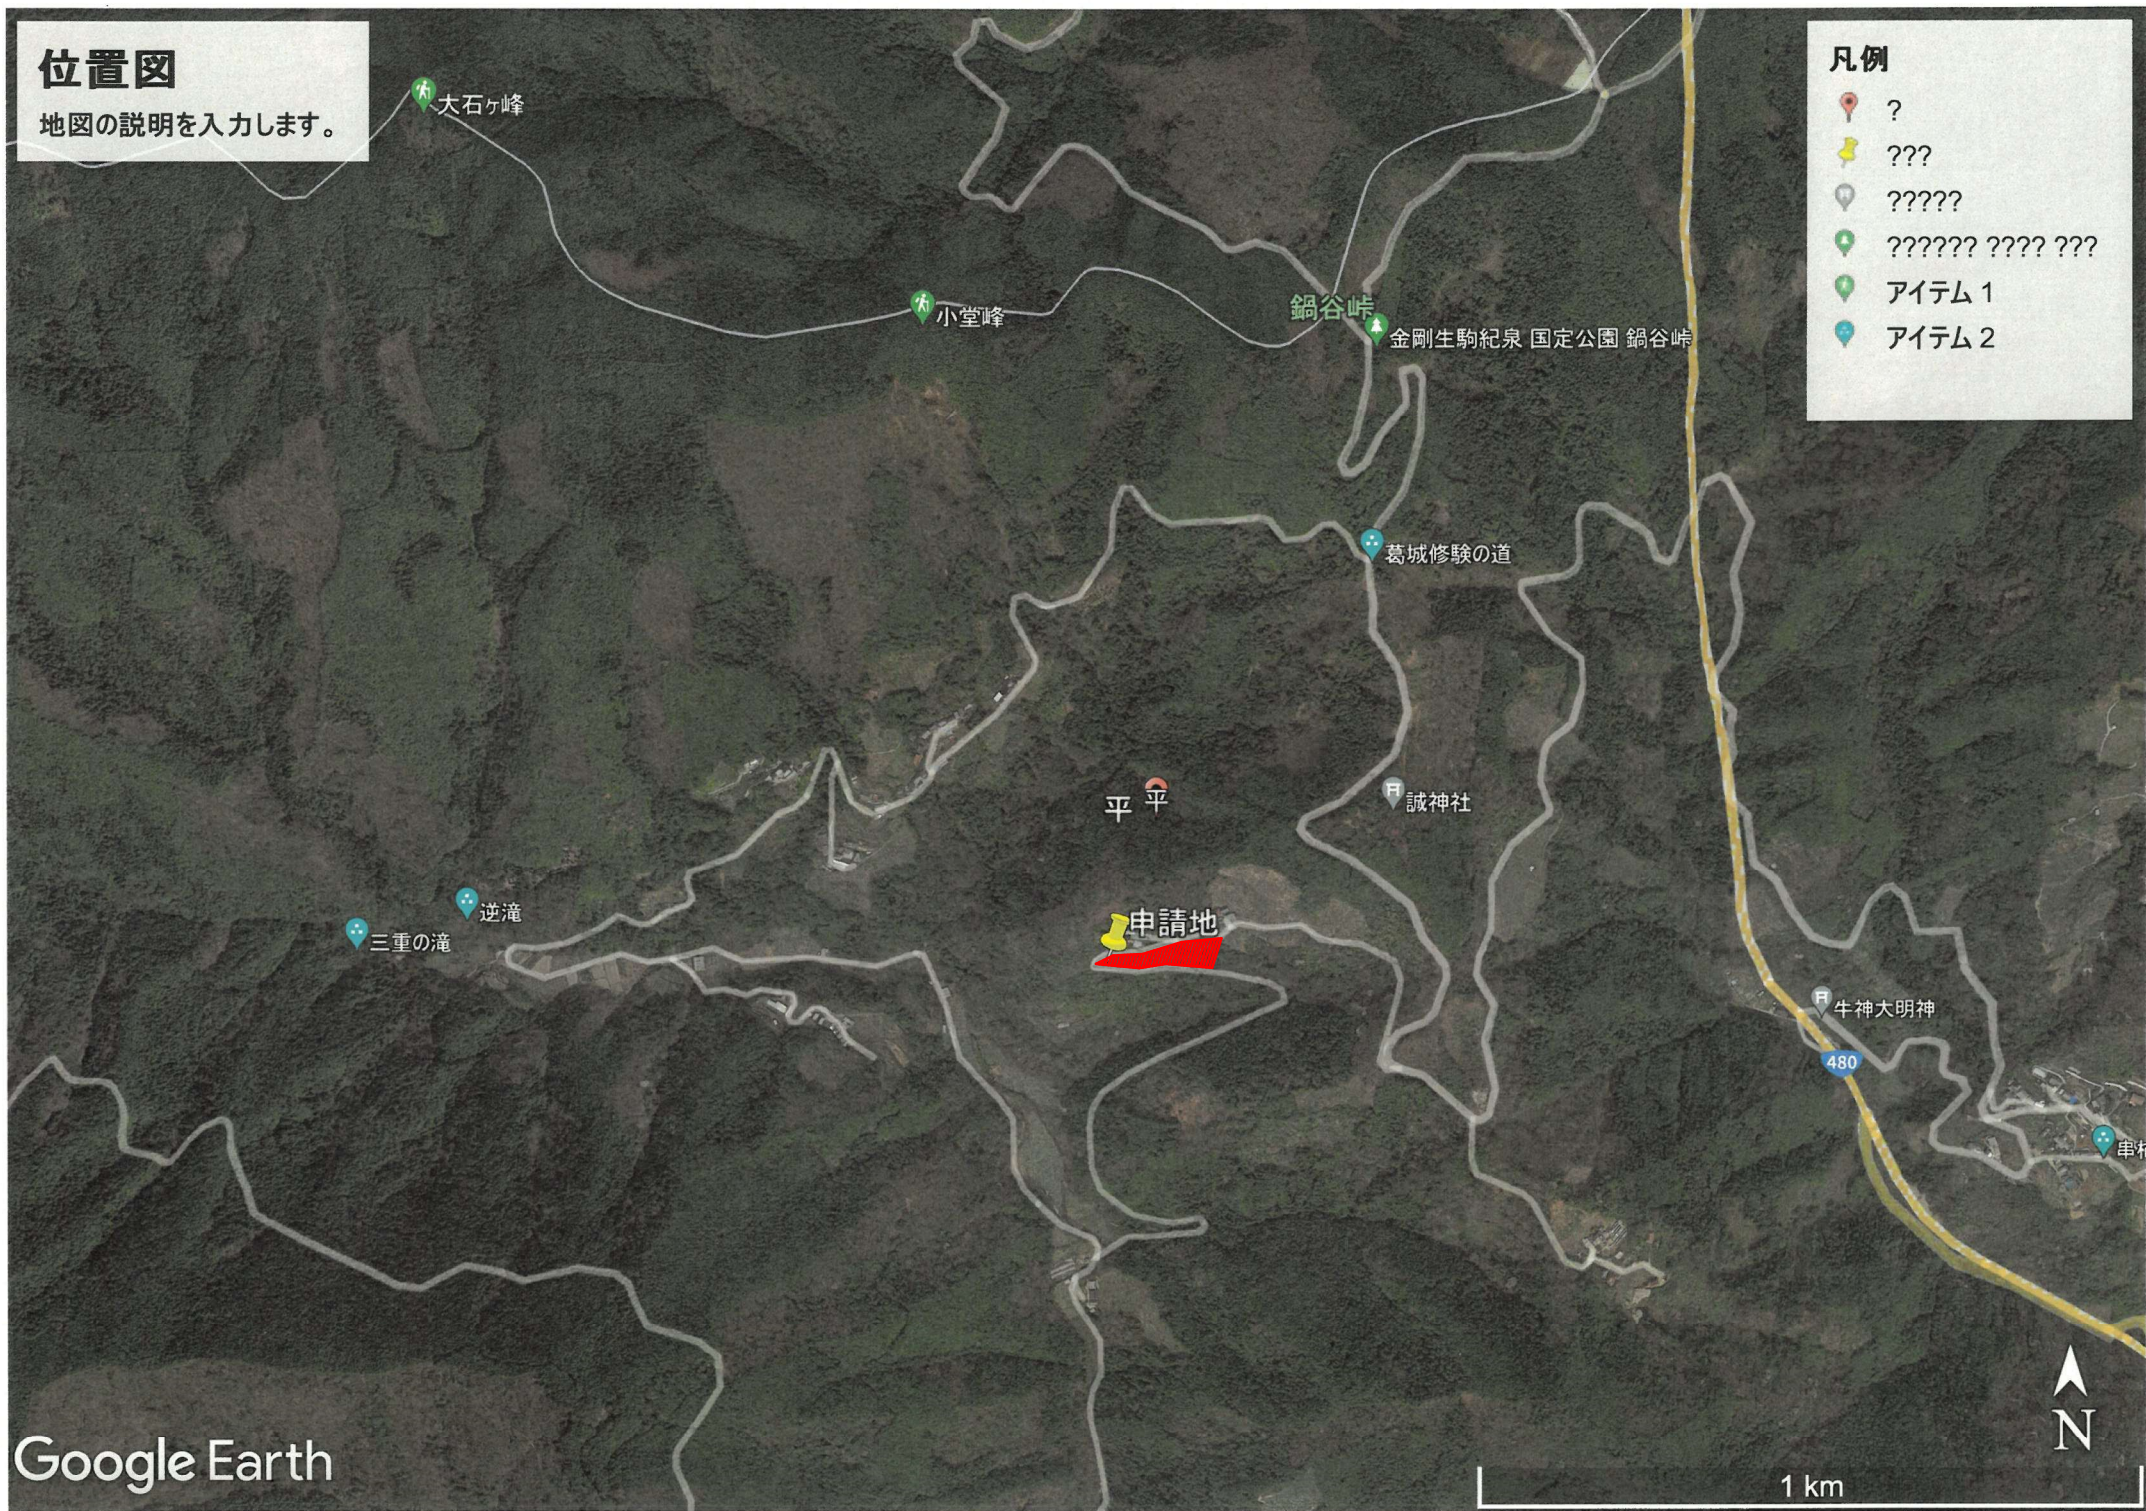

土地利用計画図 S=1:500(A3)

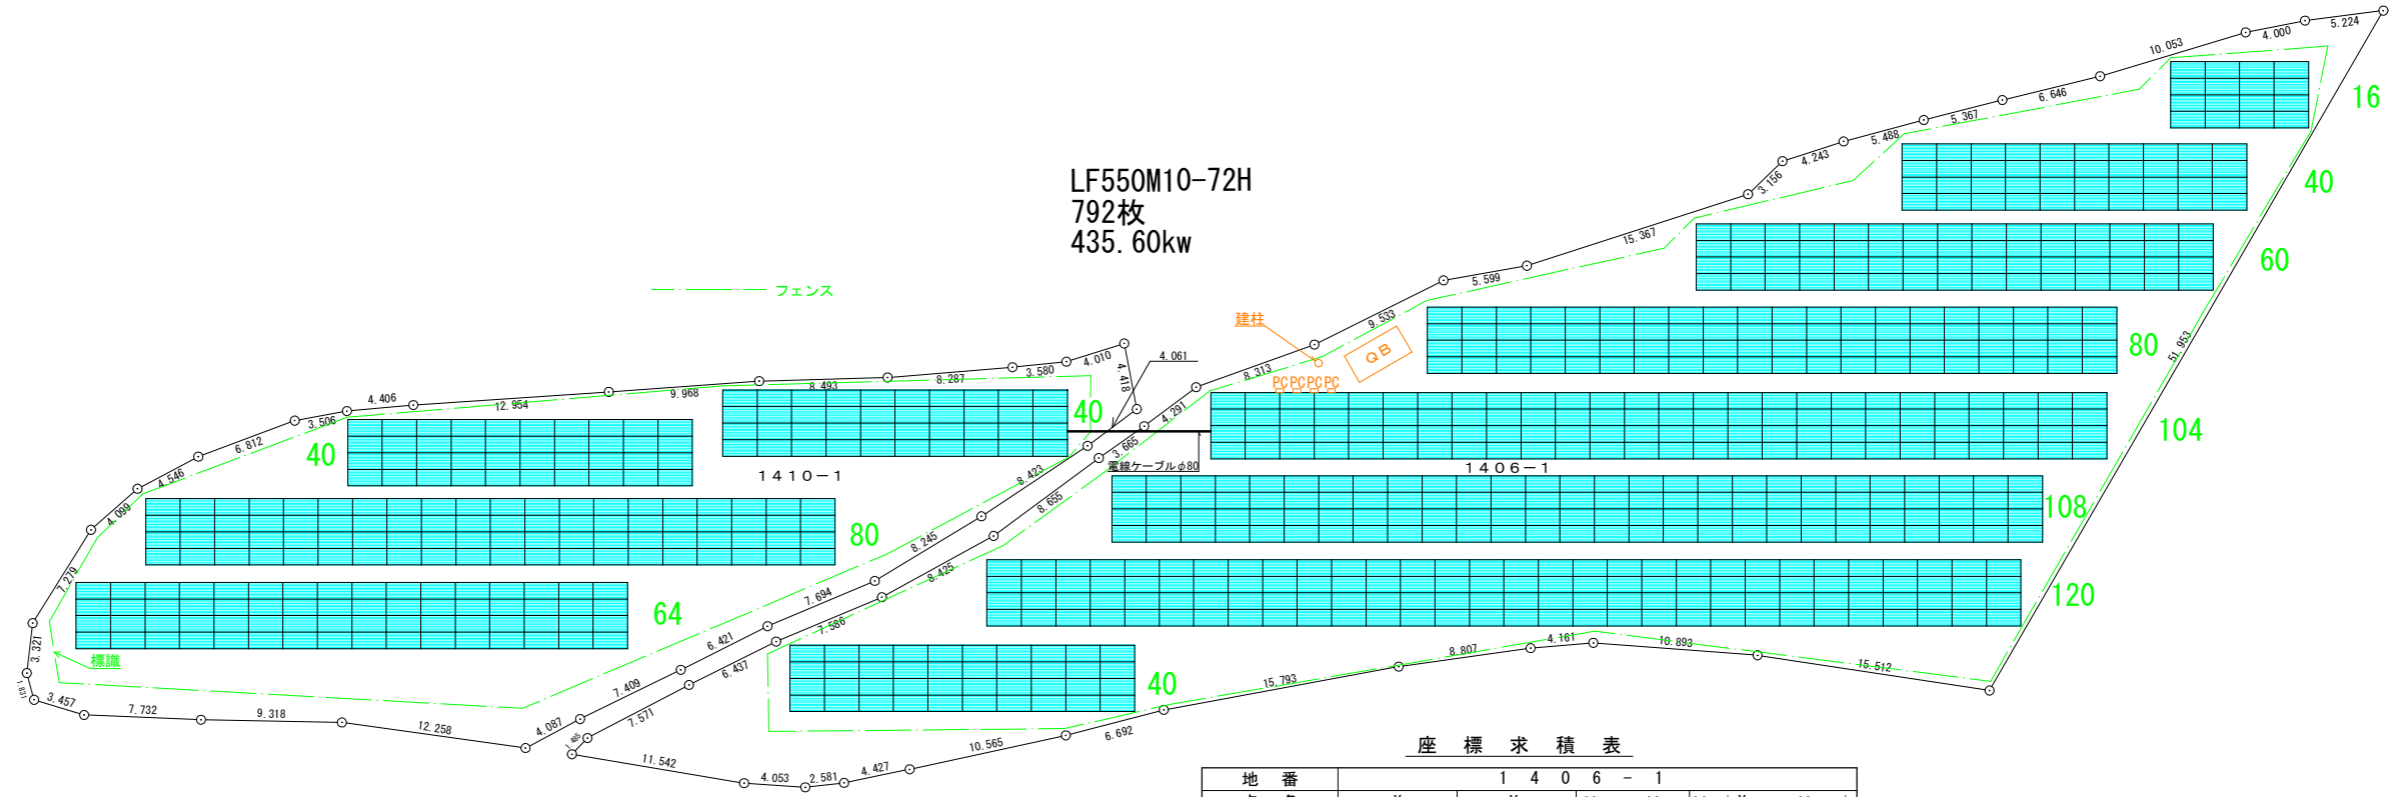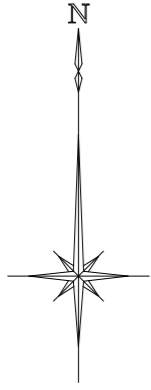

座標求積表

地番	1 4 1 0 - 1			
点名	X	Y	$X_{n+1} - X_{n-1}$	$Y_n (X_{n+1} - X_{n-1})$
92779	-184032.771	-49347.426	-8.928	440573.819328
92777	-184037.044	-49354.477	-7.268	358708.338836
92775	-184040.039	-49361.564	-5.877	290097.911628
92773	-184042.921	-49367.302	-6.137	302967.132374
92771	-184046.176	-49373.958	-5.172	255362.110776
92580	-184046.093	-49377.568	-0.227	11208.707936
92581	-184046.403	-49389.709	1.872	-92457.535248
92582	-184046.221	-49399.025	0.497	-24551.315425
92583	-184045.906	-49406.751	1.319	-65167.504569
92584	-184044.902	-49410.059	2.771	-136915.273489
92585	-184043.135	-49410.538	5.066	-250313.785508
93197	-184039.836	-49410.156	9.471	-467963.587476
93198	-184033.664	-49406.298	8.884	-438925.551432
93199	-184030.952	-49403.224	4.835	-238864.588040
93200	-184028.829	-49399.204	4.507	-222642.212428
93201	-184026.445	-49392.823	3.014	-148869.968522
93202	-184025.815	-49389.374	1.030	-50871.055220
95689	-184025.415	-49384.986	1.270	-62718.932220
95690	-184024.545	-49372.061	1.585	-78254.716685
95691	-184023.830	-49362.119	0.952	-46992.737288
93203	-184023.593	-49353.629	0.916	-45207.924164
93204	-184022.914	-49345.370	1.047	-51664.602390
93205	-184022.546	-49341.809	1.570	-77466.640130
93206P	-184021.344	-49337.983	-3.138	154822.590654
93207P	-184025.684	-49337.154	-6.772	334111.206888
92781	-184028.116	-49340.406	-7.087	349675.457322
倍面積				2320.654492 m ²
面積				1160.3272460 m ²
地積				1160.32 m ²

座標求積表

地番	1 4 0 6 - 1			
点名	X	Y	$X_{n+1} - X_{n-1}$	$Y_n (X_{n+1} - X_{n-1})$
92568	-184044.290	-49280.771	-42.627	2100691.425417
92569	-184041.961	-49296.107	3.151	-155332.033157
92570	-184041.139	-49306.969	0.472	-23272.889368
92571	-184041.489	-49311.115	-1.571	77467.761665
92572	-184042.710	-49319.837	-4.082	201323.574634
92573	-184045.571	-49335.369	-4.547	224327.922843
92574	-184047.257	-49341.845	-3.927	193765.425315
92575	-184049.498	-49352.170	-3.141	155015.165970
92576	-184050.398	-49356.505	-1.191	58783.597455
92577	-184050.689	-49359.070	-0.017	839.104190
92578	-184050.415	-49363.114	2.184	-107809.040976
92579	-184048.505	-49374.497	2.983	-147284.124551
92770	-184047.432	-49373.471	4.582	-226229.244122
92772	-184043.923	-49366.762	6.378	-314861.208036
92774	-184041.054	-49361.000	5.803	-286441.883000
92776	-184038.120	-49354.004	6.988	-344885.779952
92778	-184034.066	-49346.619	9.203	-454136.934657
92780	-184028.917	-49339.662	7.255	-357959.247810
95808	-184026.811	-49336.662	4.682	-230994.251484
92782	-184024.235	-49333.230	5.396	-266202.109080
92784	-184021.415	-49325.410	7.065	-348484.021650
92786	-184017.170	-49316.874	5.215	-257187.497910
92788	-184016.200	-49311.360	5.693	-280729.572480
92790	-184011.477	-49296.737	6.909	-340591.155933
92792	-184009.291	-49294.460	3.491	-172086.959860
93214	-184007.986	-49290.423	2.724	-134267.112252
93215	-184006.567	-49285.122	2.741	-135090.519402
93216	-184005.245	-49279.920	2.893	-142566.808560
93217	-184003.674	-49273.462	4.471	-220301.648602
93218	-184000.774	-49263.836	3.679	-181241.652644
93219	-183999.995	-49259.913	1.440	-70934.274720
93220	-183999.334	-49254.731	-44.295	2181738.309645
倍面積				4937.883072 m ²
面積				2468.8415360 m ²
地積				2468.84 m ²

測量地	和歌山県伊都郡かつらぎ町大字平字峯窪1402番 他		
図名	土地利用計画図		
備考	国土調査成果による	縮尺	1:500(A3)
作成者	輝産業株式会社	作成年月日	令和5年7月15日